

The Contractor shall verify all dimensions prior to commencement of the work. All print and specifications are the property of the Architect and must be returned upon completion of the work.

ISSUE OR REVISION

CENTRE

PROFESSIONAL SEAL :

LOWER LEVEL RCP




REGAL CONSULTING ENGINEERS INC.

CONSULTING MECHANICAL & ELECTRICAL ENGINEERS
2359 Royal Windsor Drive, Suite 201, Mississauga, Ontario L5J 4S9
PHONE: (905)855–3010
www.regal-eng.com

JUNE 2021 1:75 DH CHECKED BY :

DESIGN

2021-348

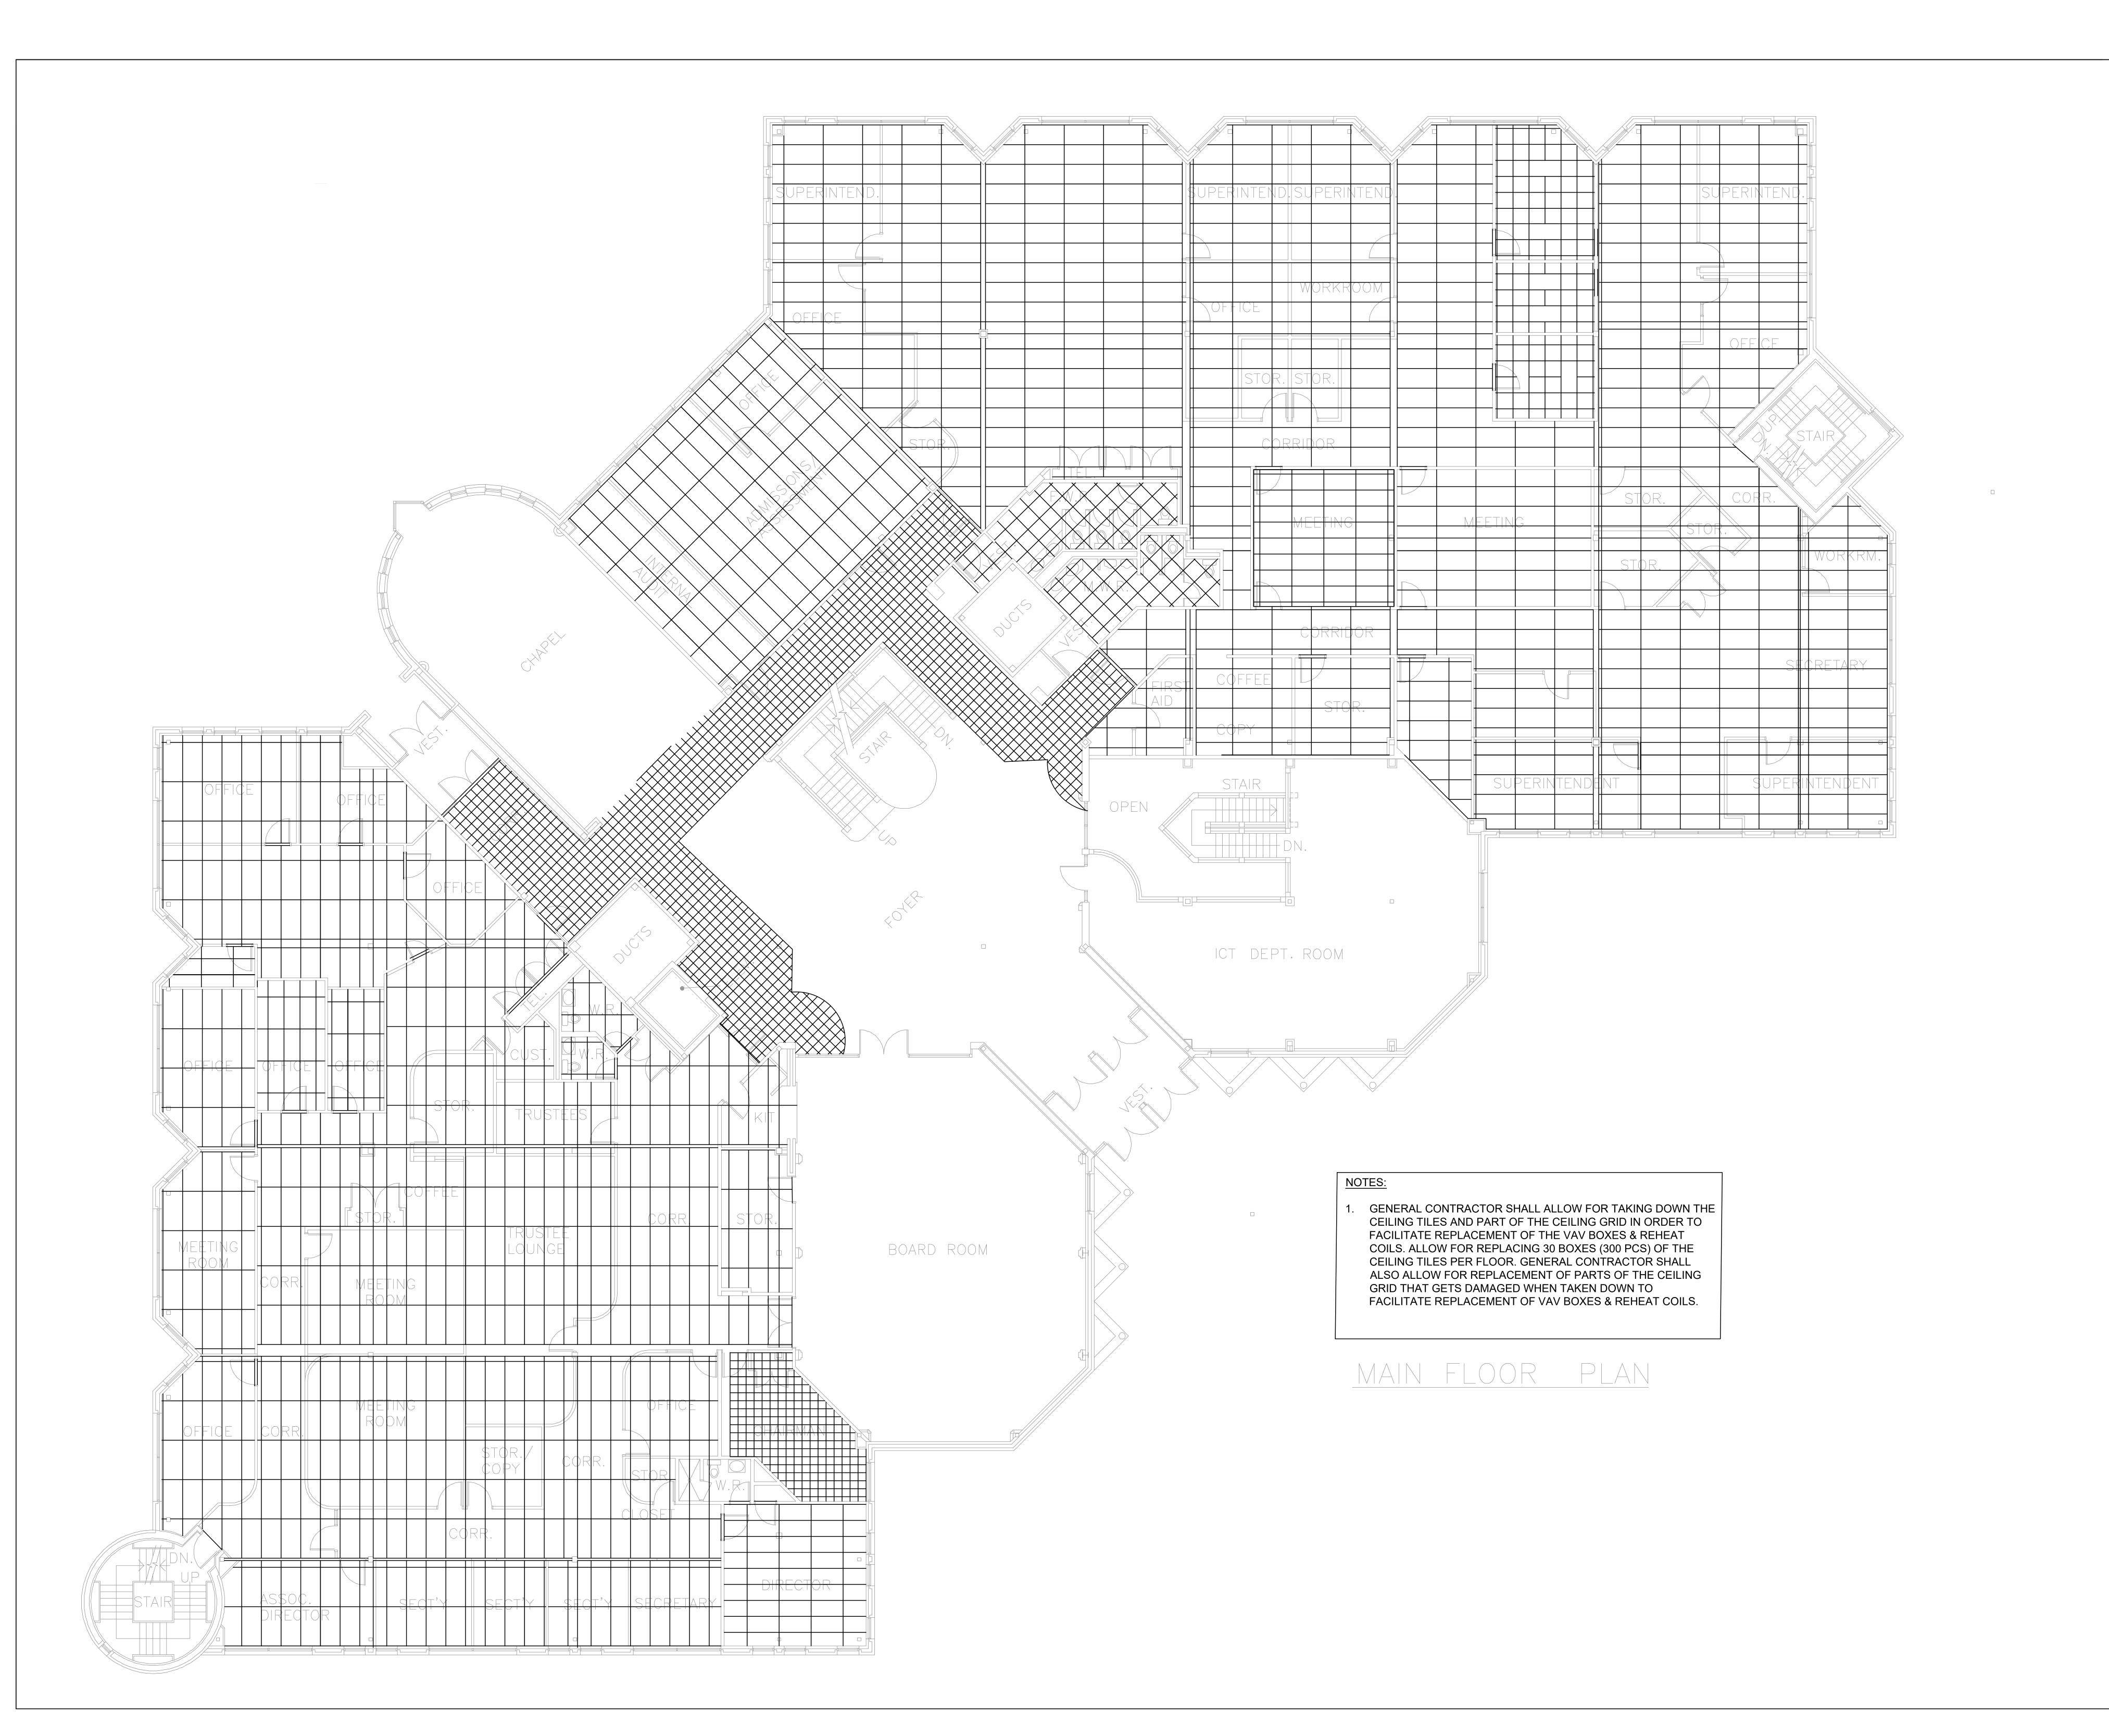

The Contractor shall verify all dimensions prior to commencement of the work. All print and specifications are the property of the Architect and must be returned upon completion of the work.

ISSUE OR REVISION

PROFESSIONAL SEAL :

MAIN FLOOR RCP PLAN




REGAL CONSULTING ENGINEERS INC.

CONSULTING MECHANICAL & ELECTRICAL ENGINEERS
2359 Royal Windsor Drive, Suite 201, Mississauga, Ontario L5J 4S9
PHONE: (905)855–3010
www.regal-eng.com

JUNE 2021 SCALE: 1:75 DH CHECKED BY :

DESIGN 2021-348

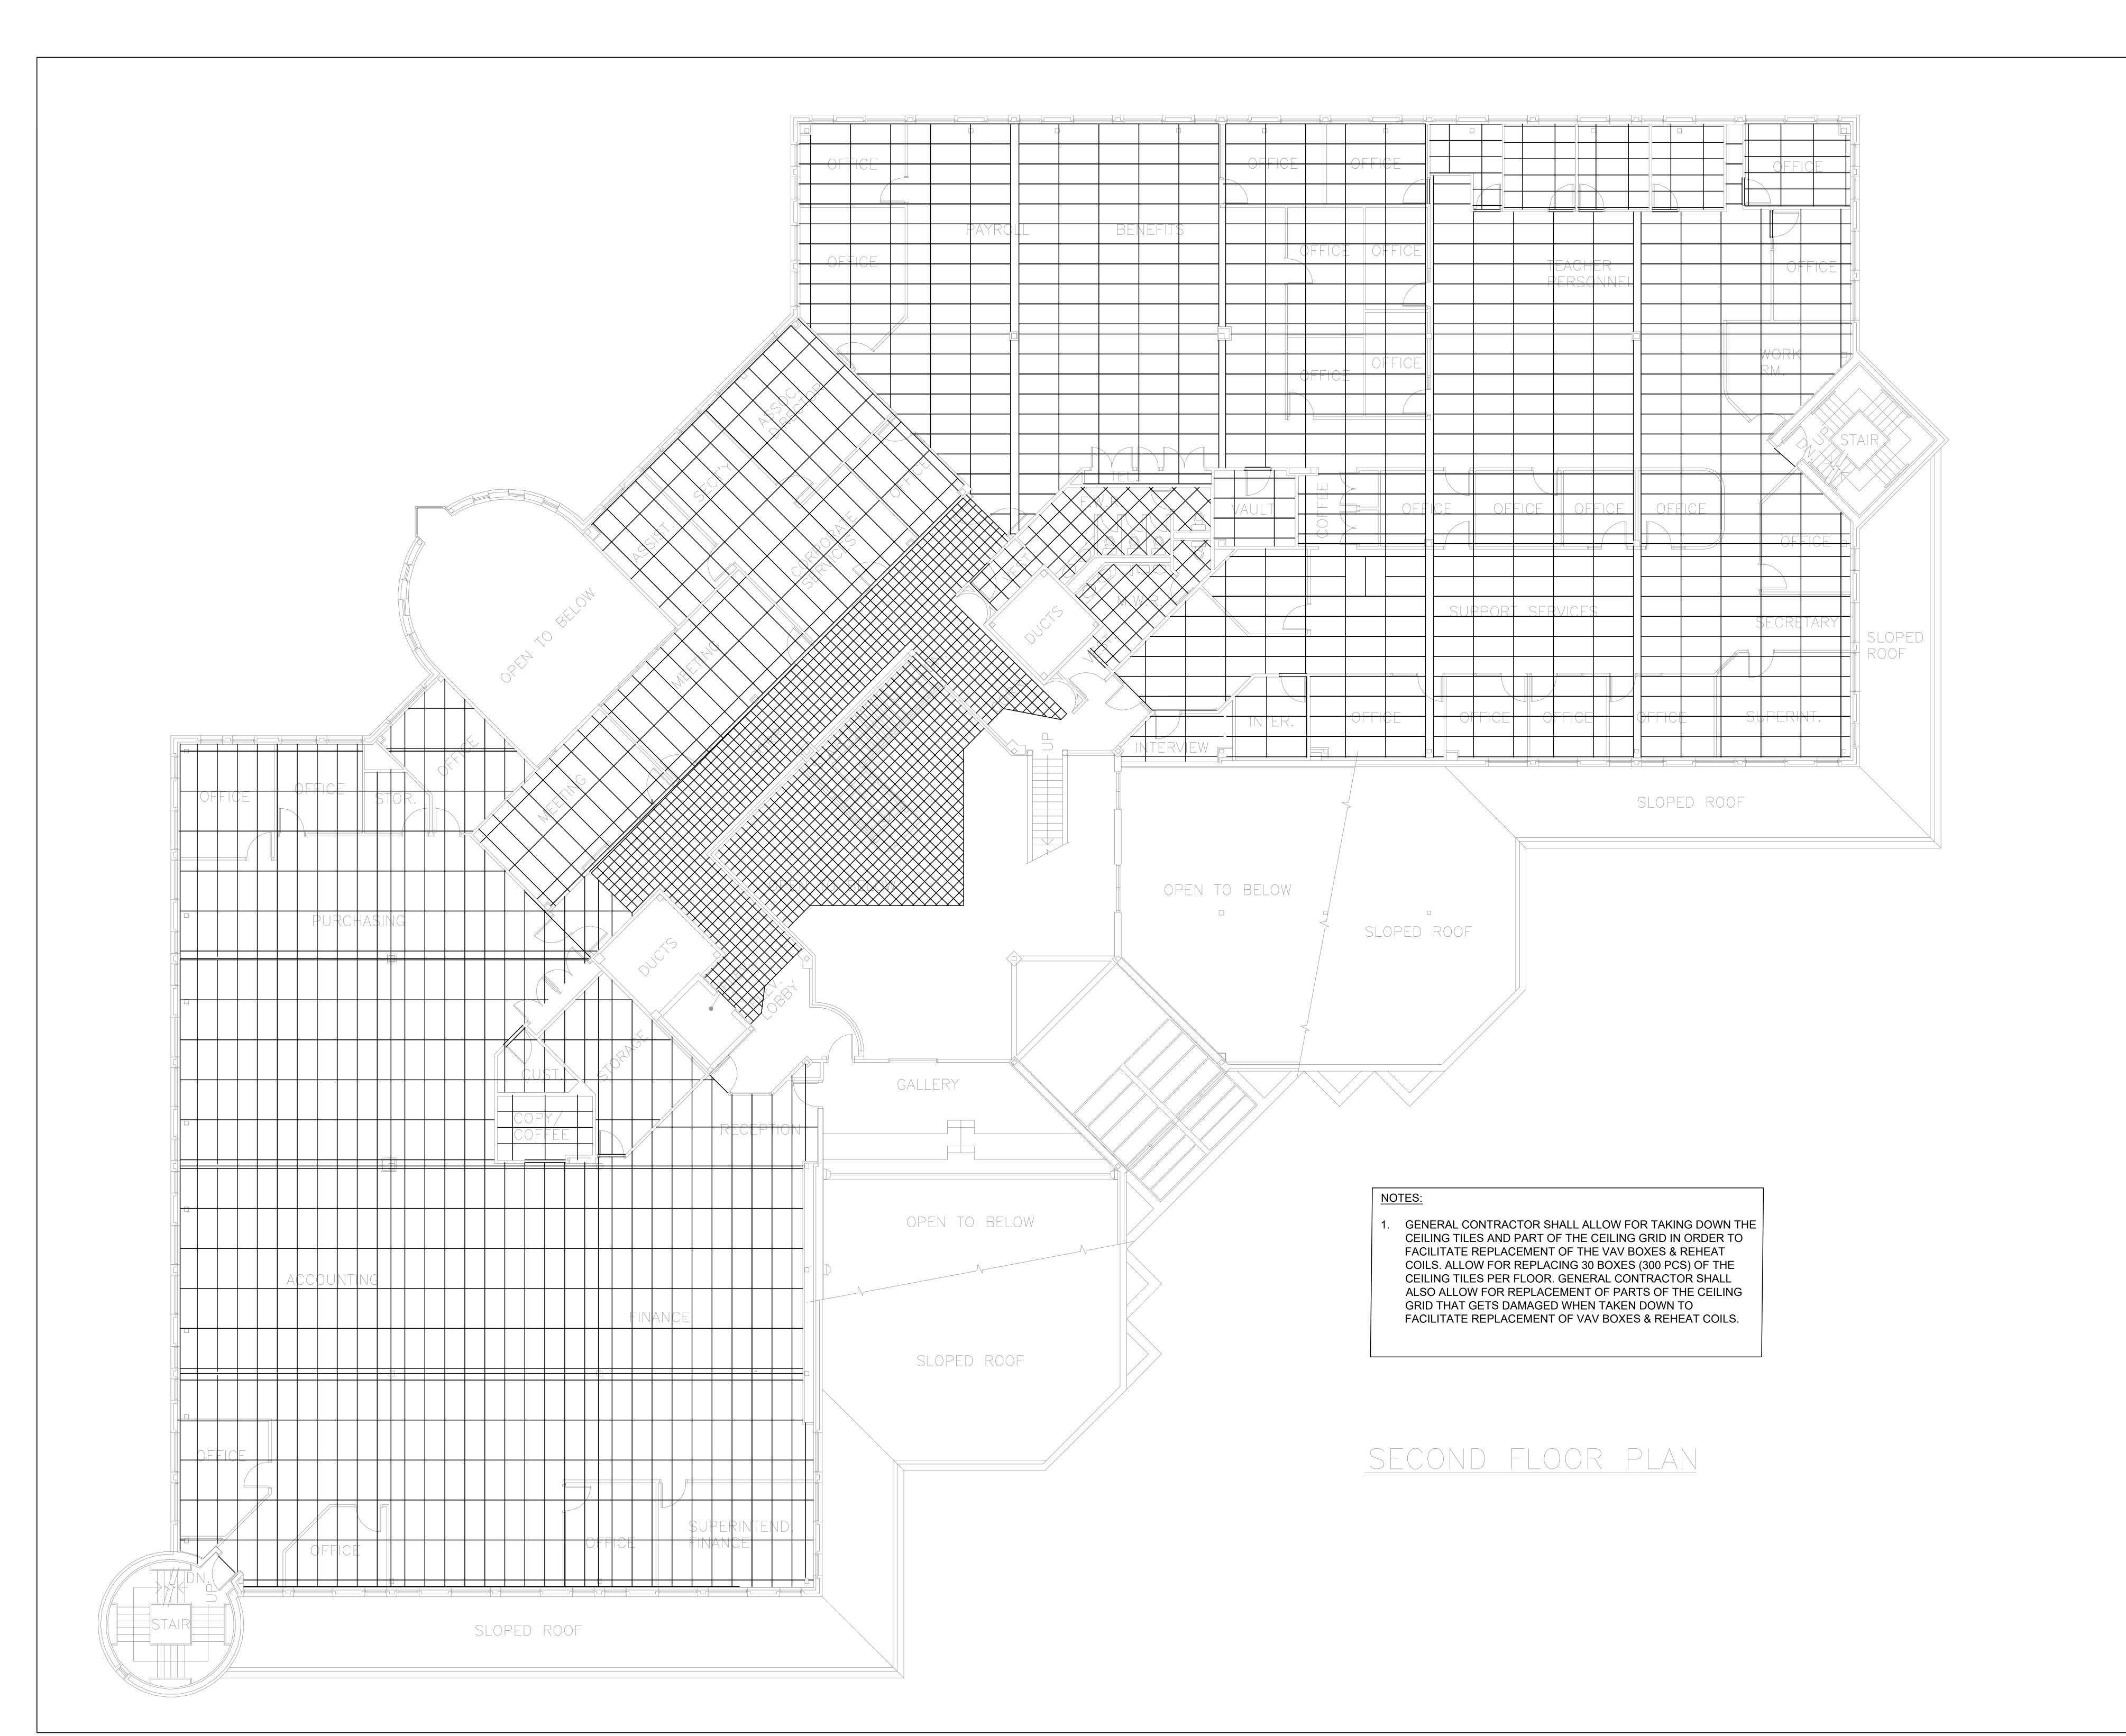

The Contractor shall verify all dimensions prior to commencement of the work. All print and specifications are the property of the Architect and must be returned upon completion of the work.

ISSUE OR REVISION Description ISSUED FOR TENDER

CENTRE

REGAL CONSULTING ENGINEERS INC.

CONSULTING MECHANICAL & ELECTRICAL ENGINEERS
2359 Royal Windsor Drive, Suite 201, Mississauga, Ontario L5J 4S9
PHONE: (905)855–3010
www.regal-eng.com

JUNE 2021

SECOND FLOOR


RCP PLAN

SCALE: 1:75 DH CHECKED BY :

PROFESSIONAL SEAL :

DESIGN

2021-348

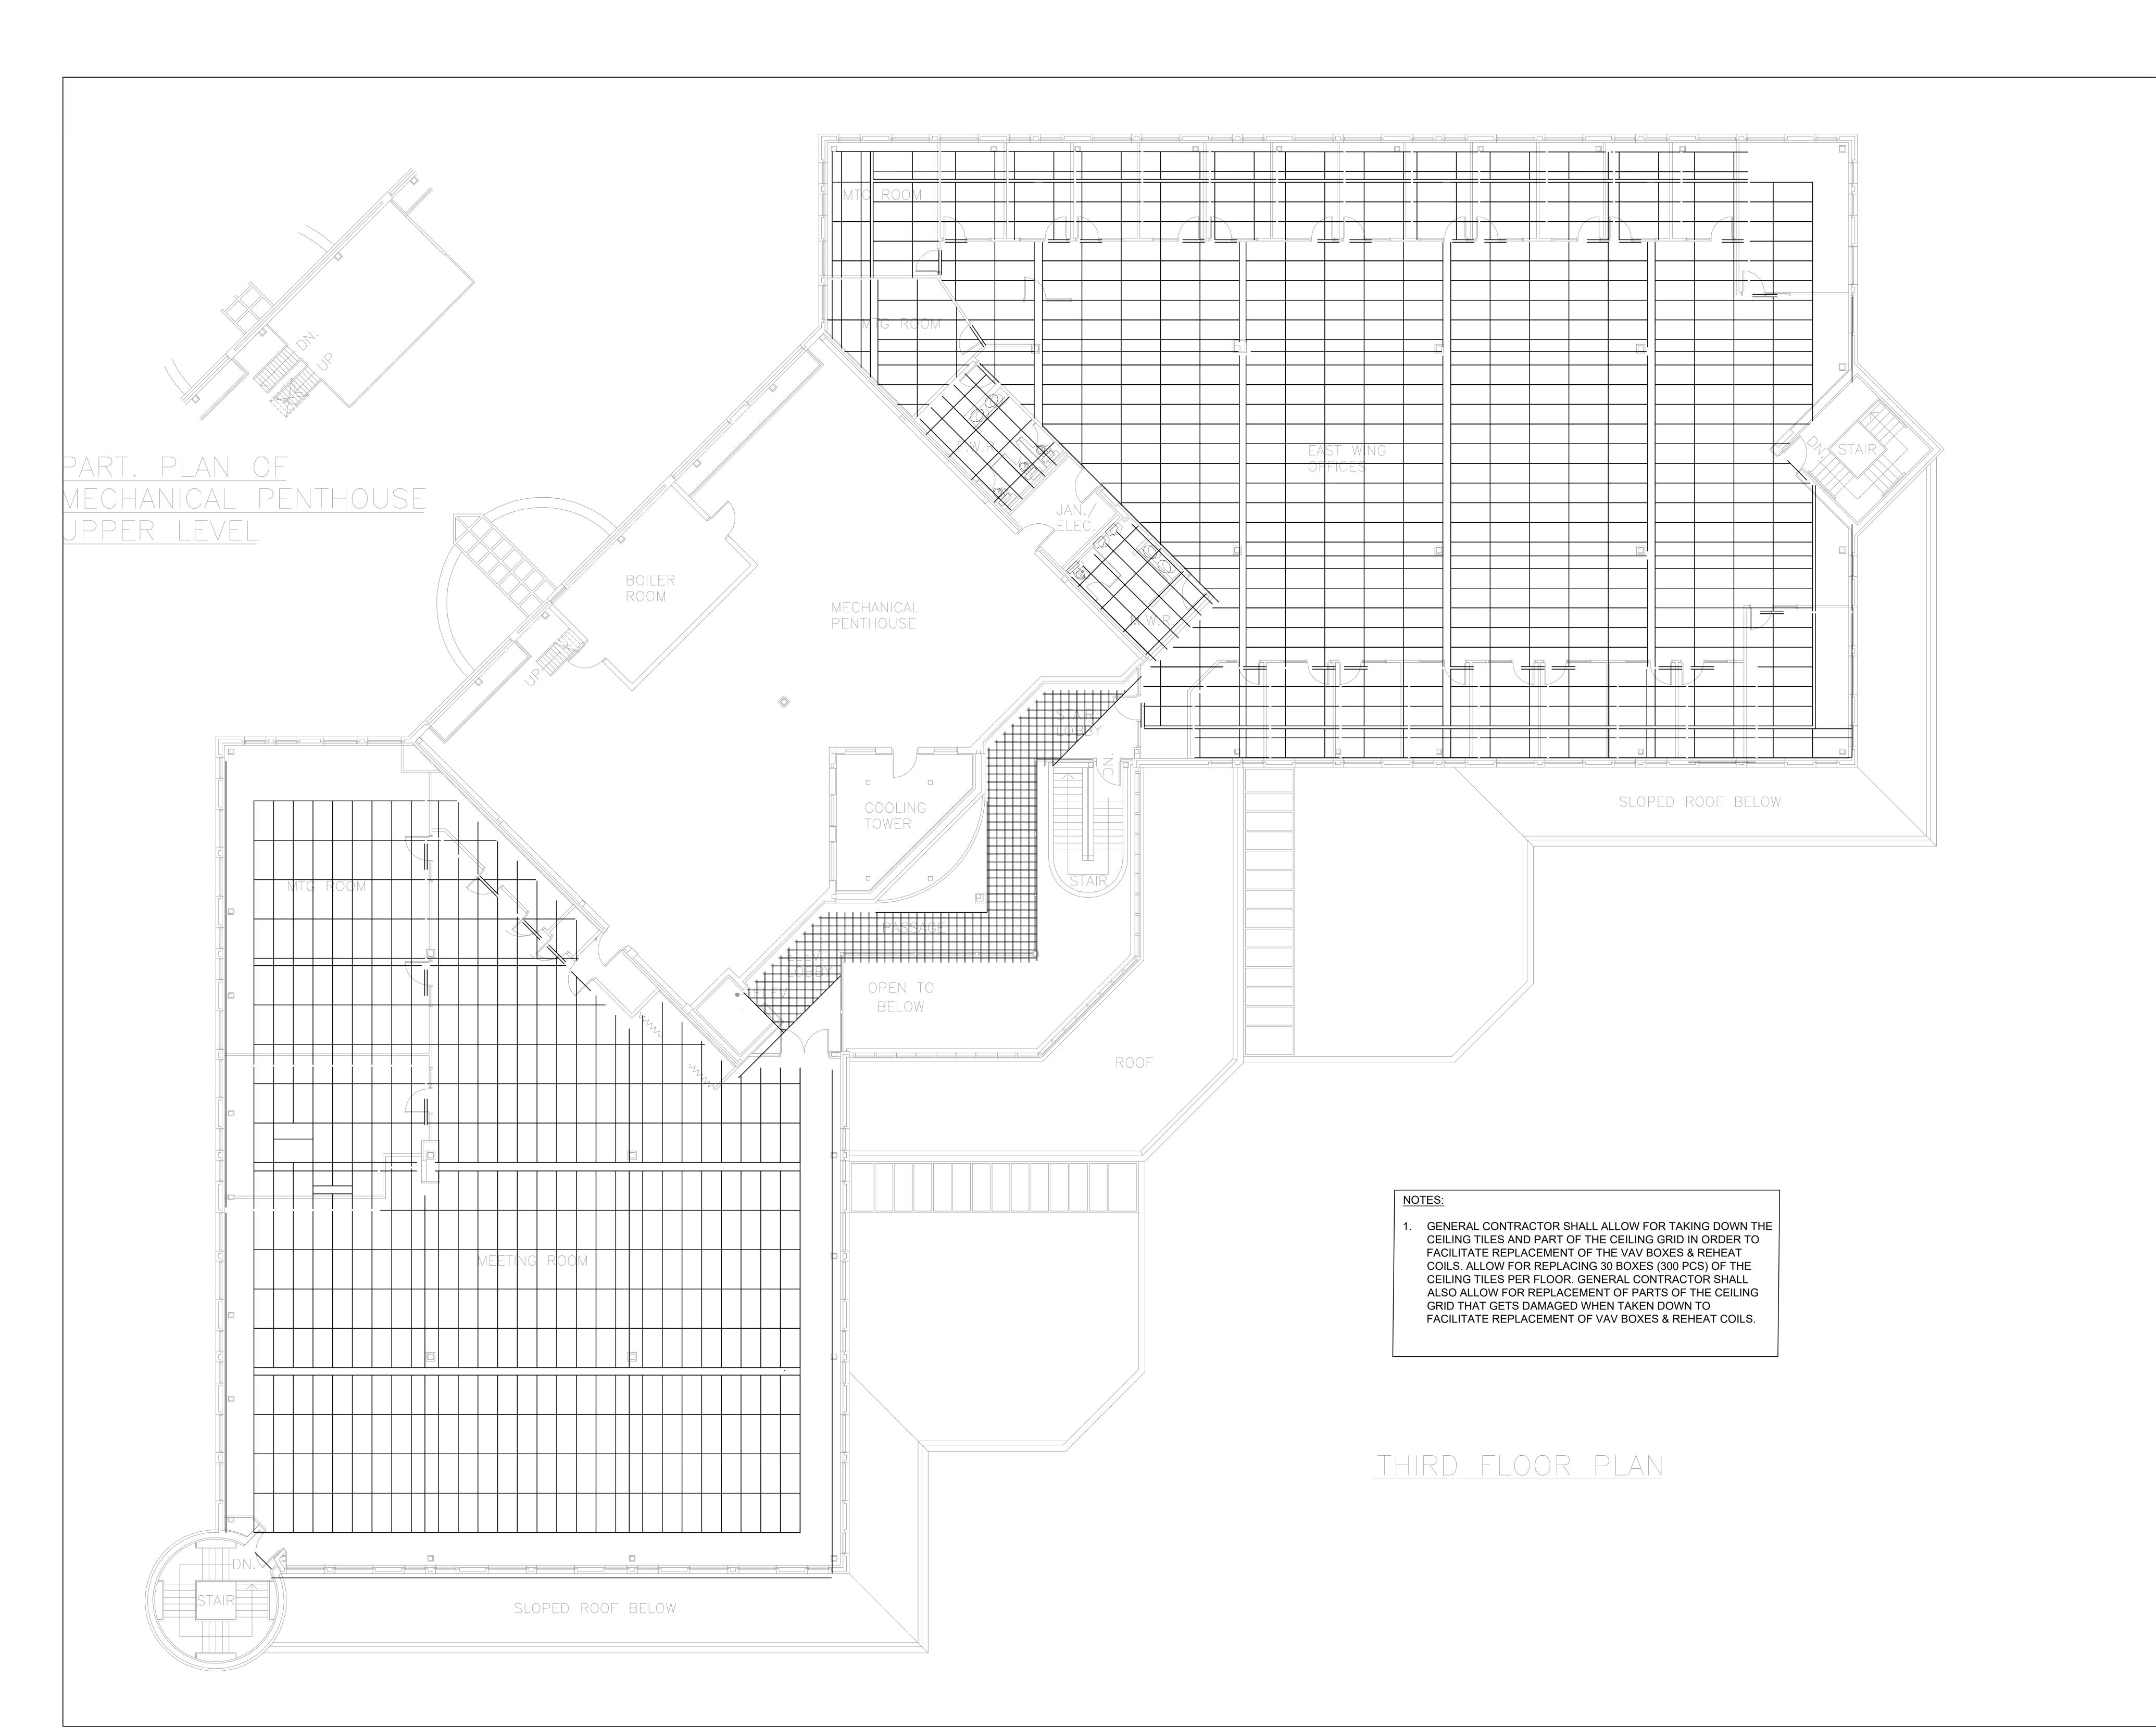

The Contractor shall verify all dimensions prior to commencement of the work. All print and specifications are the property of the Architect and must be returned upon completion of the work.

ISSUE OR REVISION

CENTRE EDUCATION (

PROFESSIONAL SEAL :

THIRD FLOOR RCP PLAN



REGAL CONSULTING ENGINEERS INC.

CONSULTING MECHANICAL & ELECTRICAL ENGINEERS
2359 Royal Windsor Drive, Suite 201, Mississauga, Ontario L5J 4S9
PHONE: (905)855–3010
www.regal-eng.com

JUNE 2021 SCALE: 1:75 DH CHECKED BY :

DESIGN

2021-348